

# NOTES

ALL DIMENSIONS SHOULD BE CHECKED ON SITE

DO NOT SCALE FROM THIS DRAWING

ANY DRAWING ERRORS OR DIVERGENCES SHOULD BE BROUGHT TO THE ATTENTION OF THE ORIGINATOR OF THIS DRAWING


# REVISION

APPROX AREA OF EXISTING HALL FOR COMPARISON



BANKED RETAINING TO REAR OF PARKING

APPROX INTERNAL AREA OF EXISTING VILLAGE HALL

DECK AND BOARDWALK

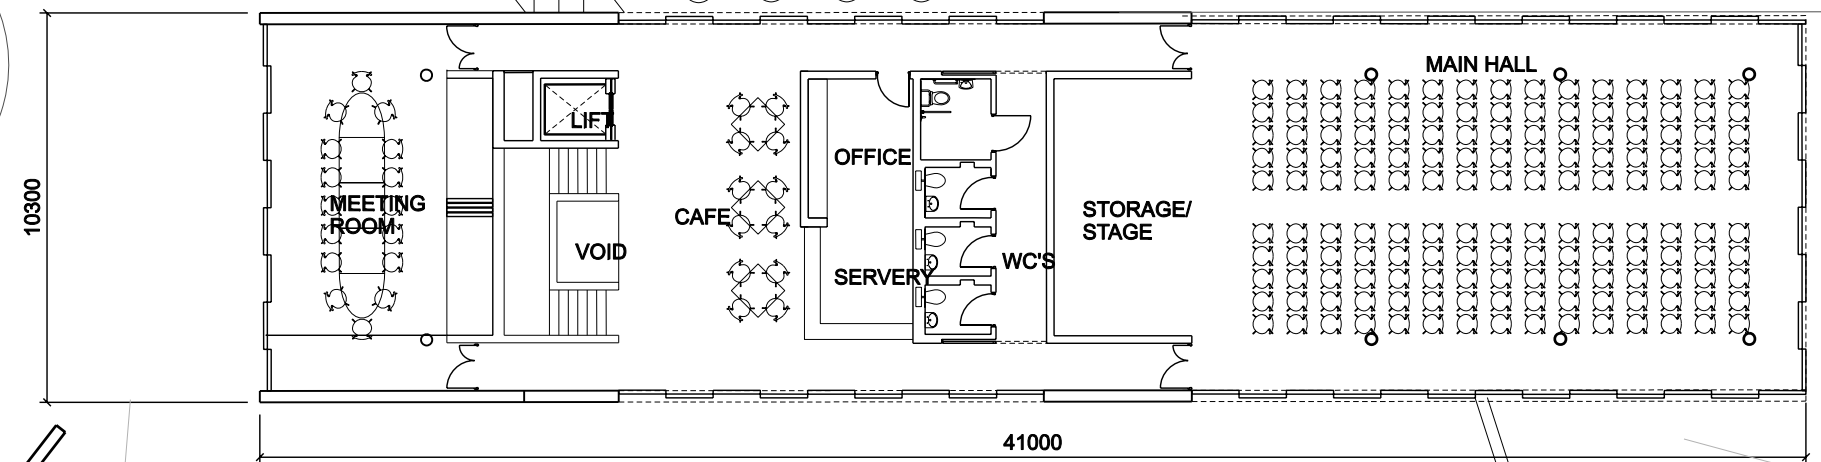

## DRAFT UPPER FLOOR PLAN

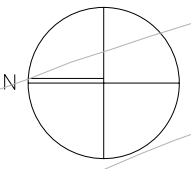 

## REIACH AND HALL ARCHITECTS

6 DARNAWAY STREET, EDINBURGH EH3 6BG  
TEL: 0131 225 8444 FAX: 0131 225 5079  
WEB: WWW.REIACHANDHALL.CO.UK

PROJECT:  
NEW COMMUNITY HALL, COLLIESTON  
FOR CASCT

DRAFT UPPER FLOOR PLAN

DATE: AUG 07 DRAWN: TM SCALE: 1:200 @ A3

3698 (sk) 010